



**Compass & Contour Map of Ampati Civil Hospital at Southwest Garo Hills District**  
 Area - 86,835 Sqm or 21.45 Acres , Scale 1:1600



Sl.No	Name
1	Staff Garage
2	Covid-ward
3	Toilet
4	Oxygen Generator Shed
5	Oxygen Plant
6	Morgue
7	AYUSH Building
8	Store Room
9	Garage
10	Toilet
11	Toilet
12	BMW Store House
13	Laundry Room
14	Covid-Hospital Pre-Fab
15	Waste Disposal (Burial Pit)
16	Warehouse
17	PICU Pre-Fab
18	Generator Shed
19	Vermi Compost
20	M.O's Quarter (G+2 Storey)
21	Staff Quarter (G+2 Storey)
22	Staff Quarter (G+2 Storey)
23	Nurse Superintendent Office

**LEGENDS**

- Buildings**
- Main Buildings**
- Boundary**
- Garden**
- ID Points**
- Parking**
- Contour**
- Driveway**
- Fish Pond**
- Settlements**
- Kutch Road**
- Shops**
- PWD Road**

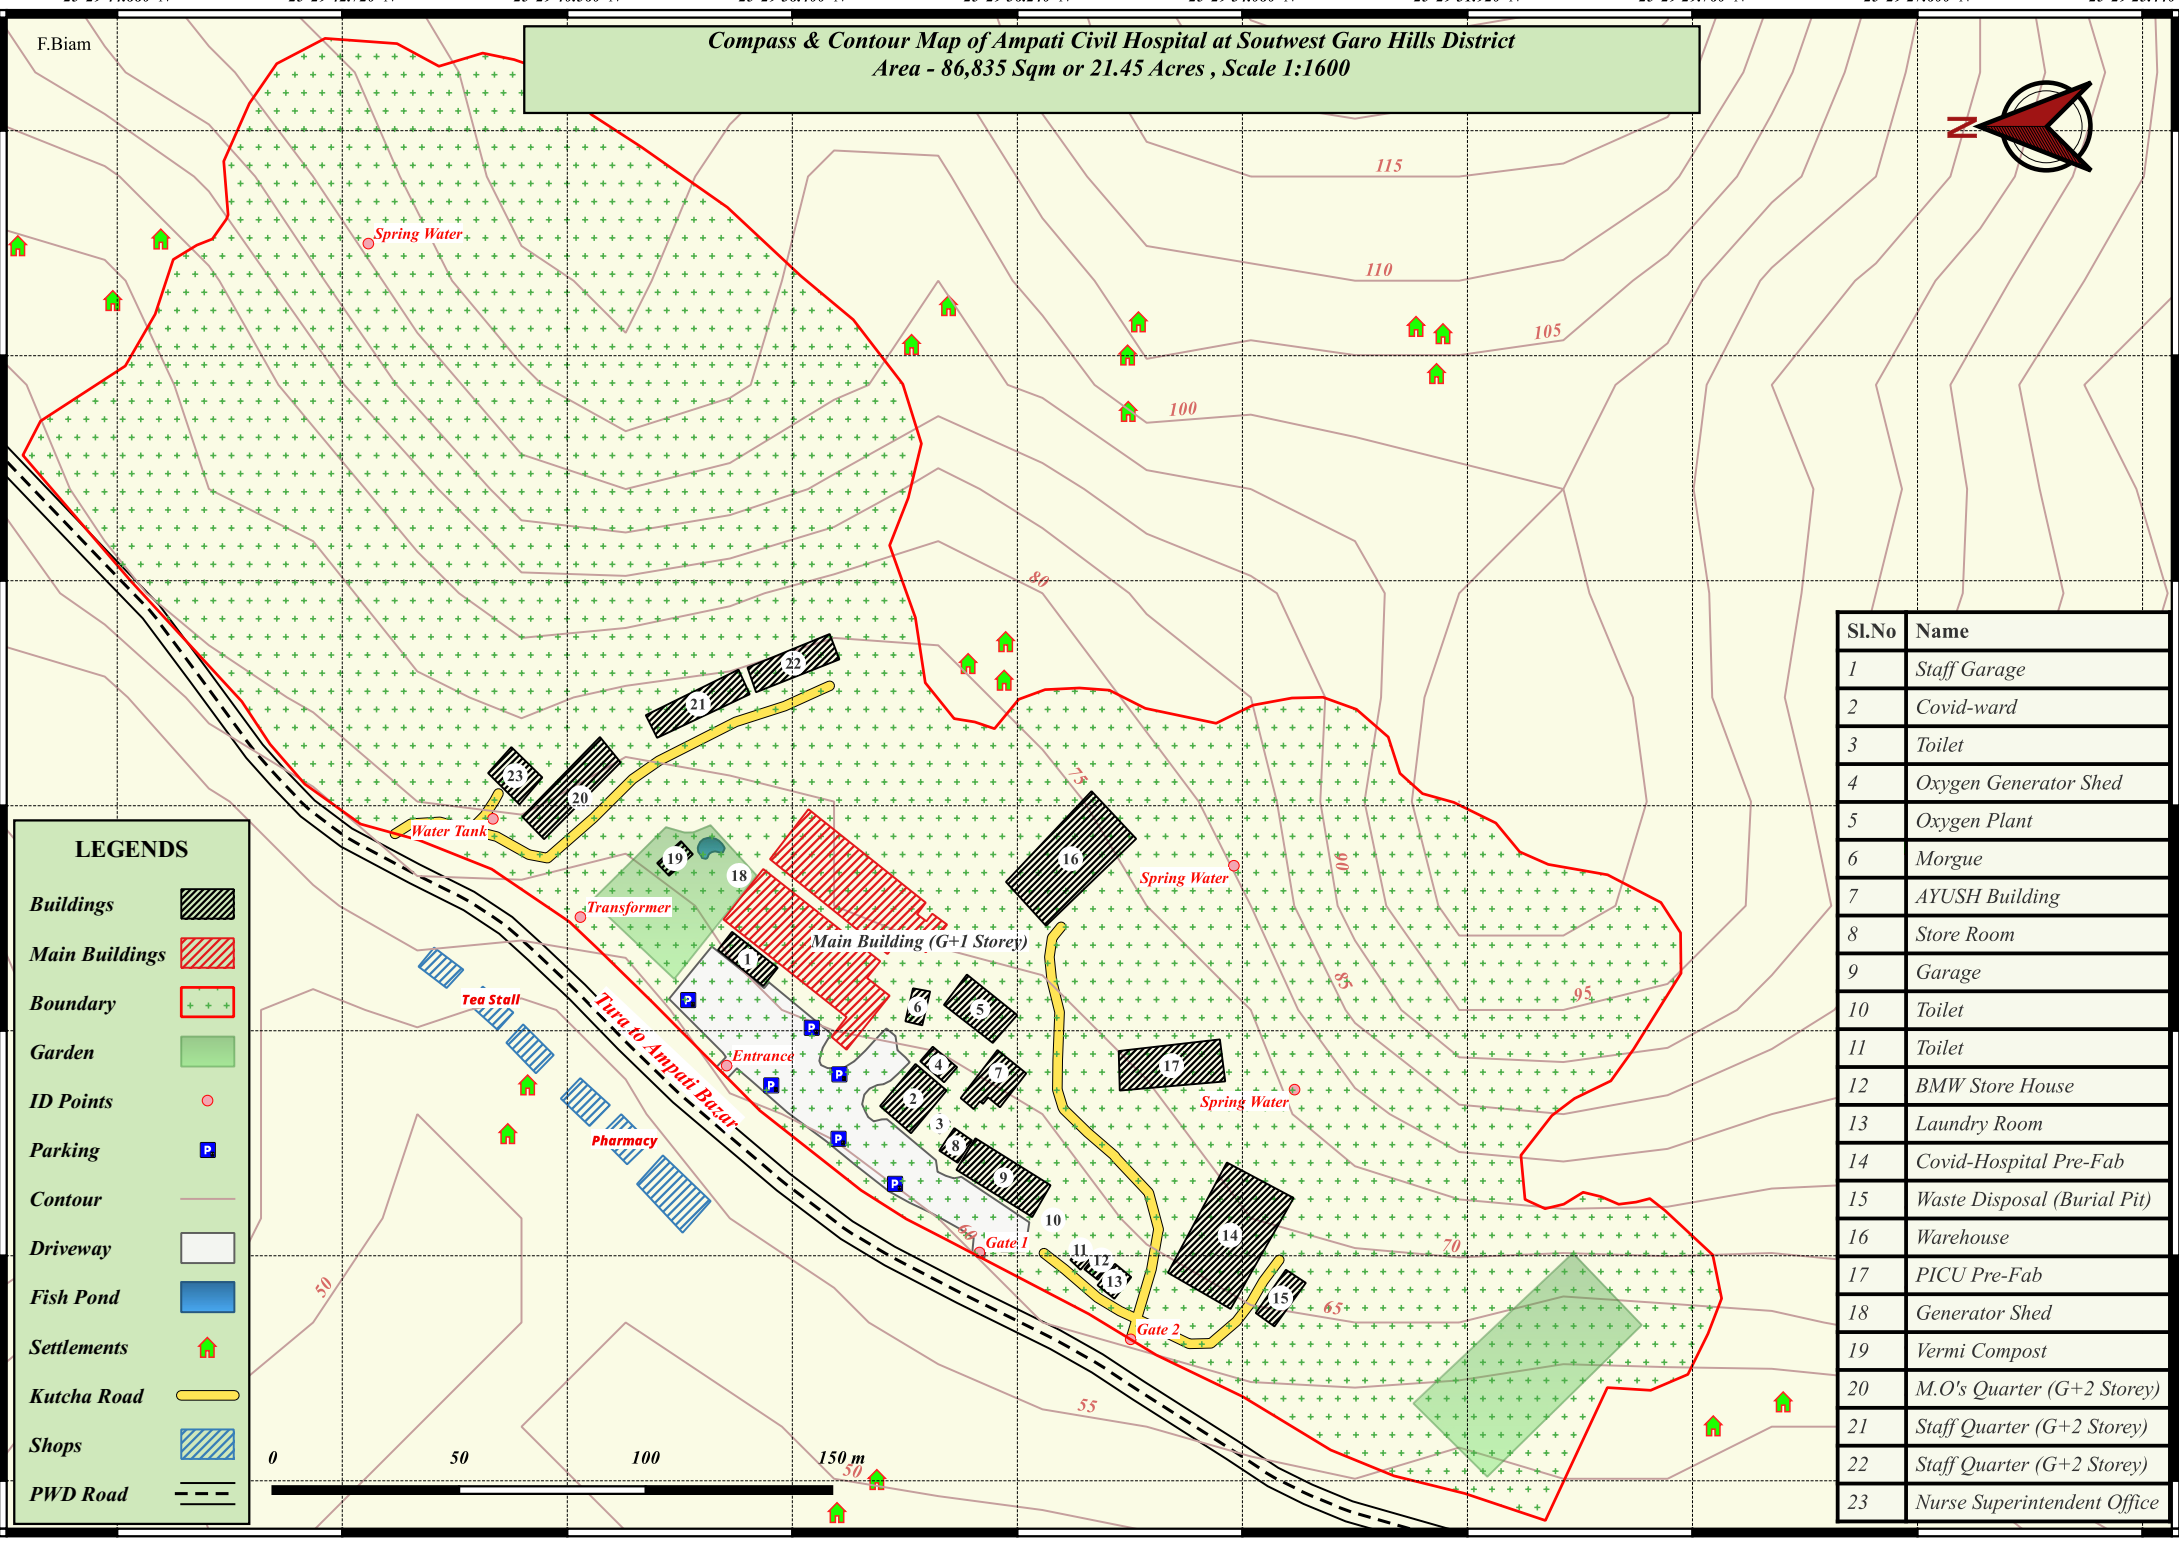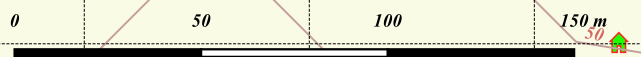

89°56'43.440"E  
 89°56'41.280"E  
 89°56'39.120"E  
 89°56'36.960"E  
 89°56'34.800"E  
 89°56'32.640"E  
 89°56'30.480"E

25°29'44.880"N  
 25°29'42.720"N  
 25°29'40.560"N  
 25°29'38.400"N  
 25°29'36.240"N  
 25°29'34.080"N  
 25°29'31.920"N  
 25°29'29.760"N  
 25°29'27.600"N  
 25°29'25.440"N